
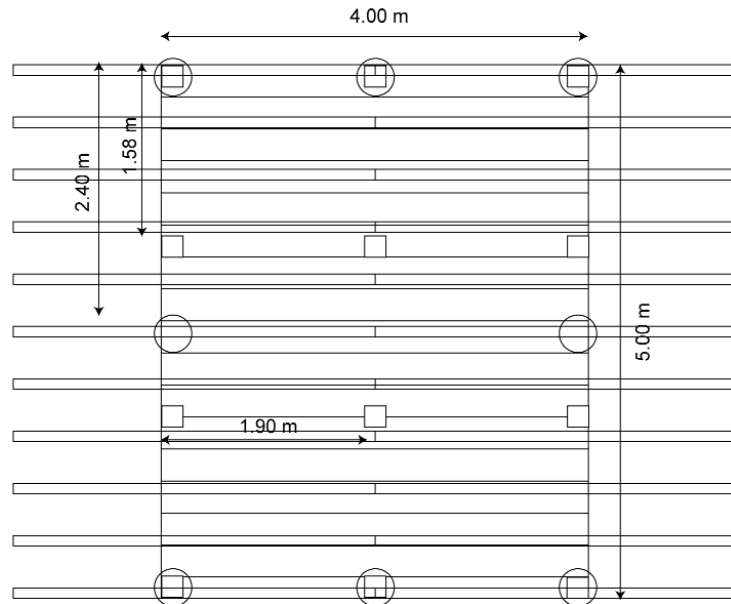
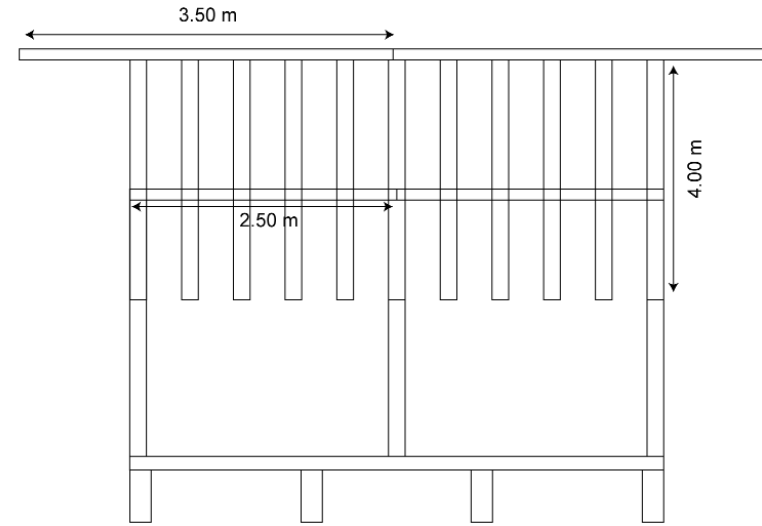


Construction Plans, Mondika Tourism Camp

Building: Accommodation
platform



View: Front, profile, floor plan

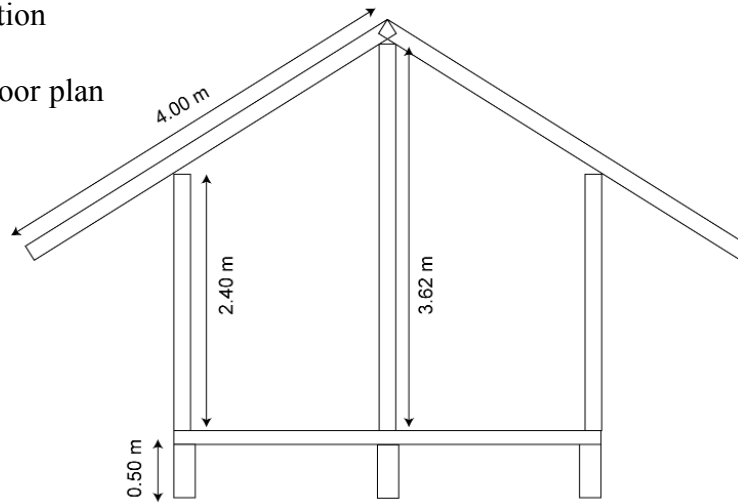

Construction Plans, Mondika Tourism Camp

Building: Salon

View: Profile and front

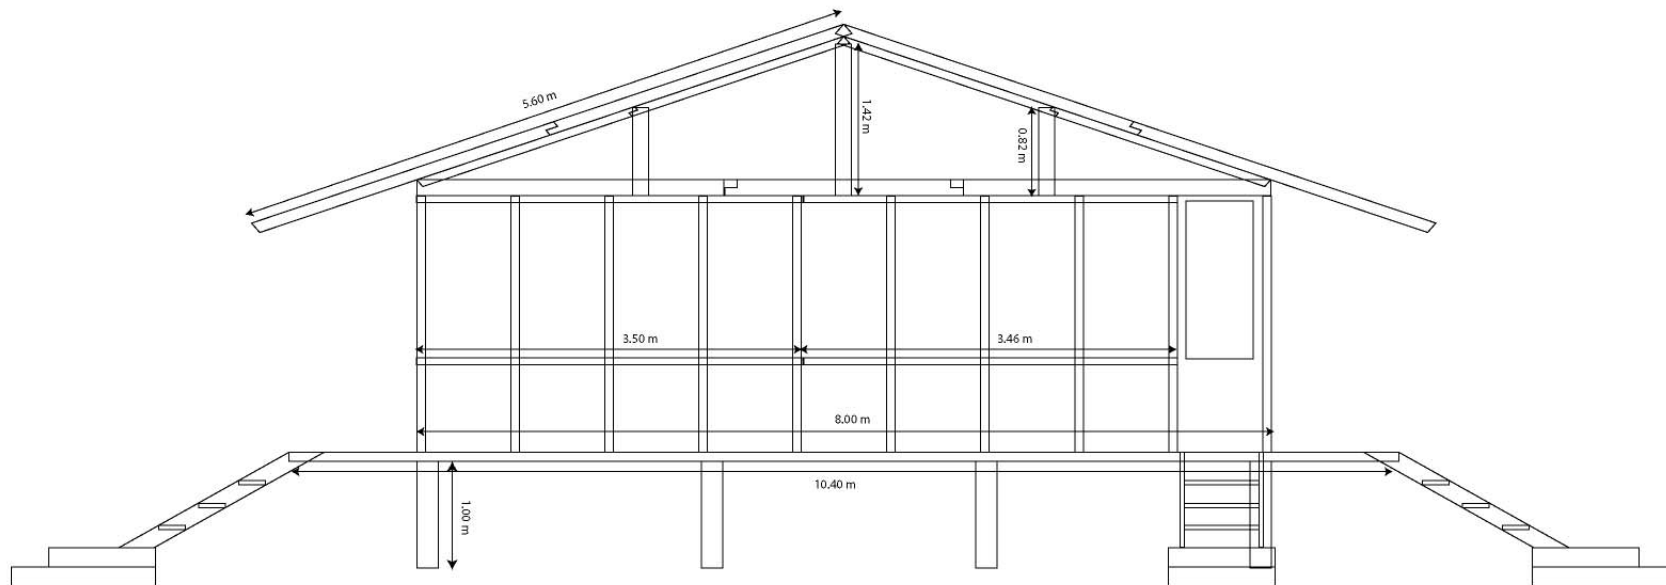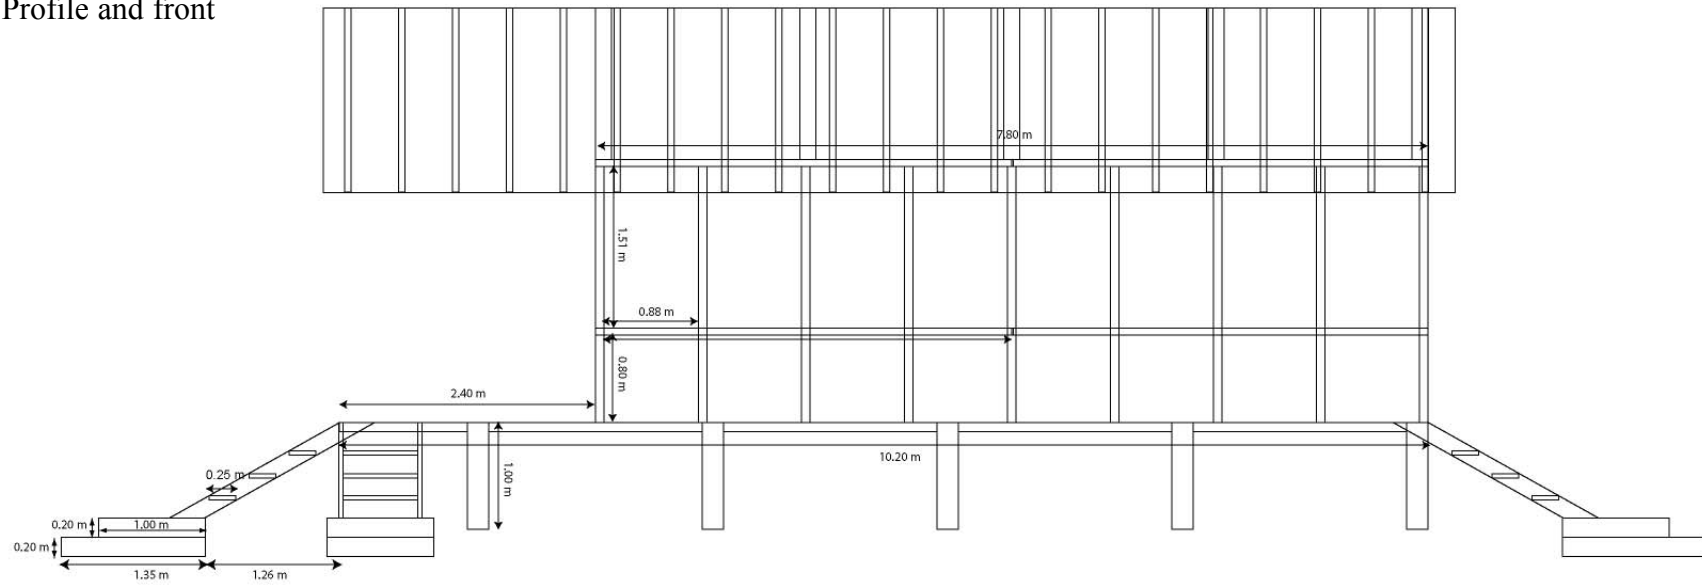

Construction Plans, Mondika Tourism Camp

Building: Salon
View: Floor plan

